
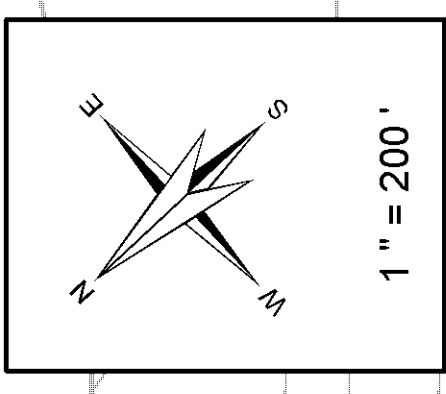


377-12
23-33-2

TRA 005-018

POR. PROTRACTED SEC. 36 T.5S, R.5W
SEC. 31 T.5S, R.4W
CITY OF LAKE ELSINORE

THIS MAP WAS PREPARED FOR ASSESSMENT PURPOSES ONLY. NO LIABILITY IS ASSUMED FOR THE ACCURACY OF THE DATA SHOWN. ASSESSOR'S PARCEL MAY NOT COMPLY WITH LOCAL LOT-SPLIT OR BUILDING SITE ORDINANCES.

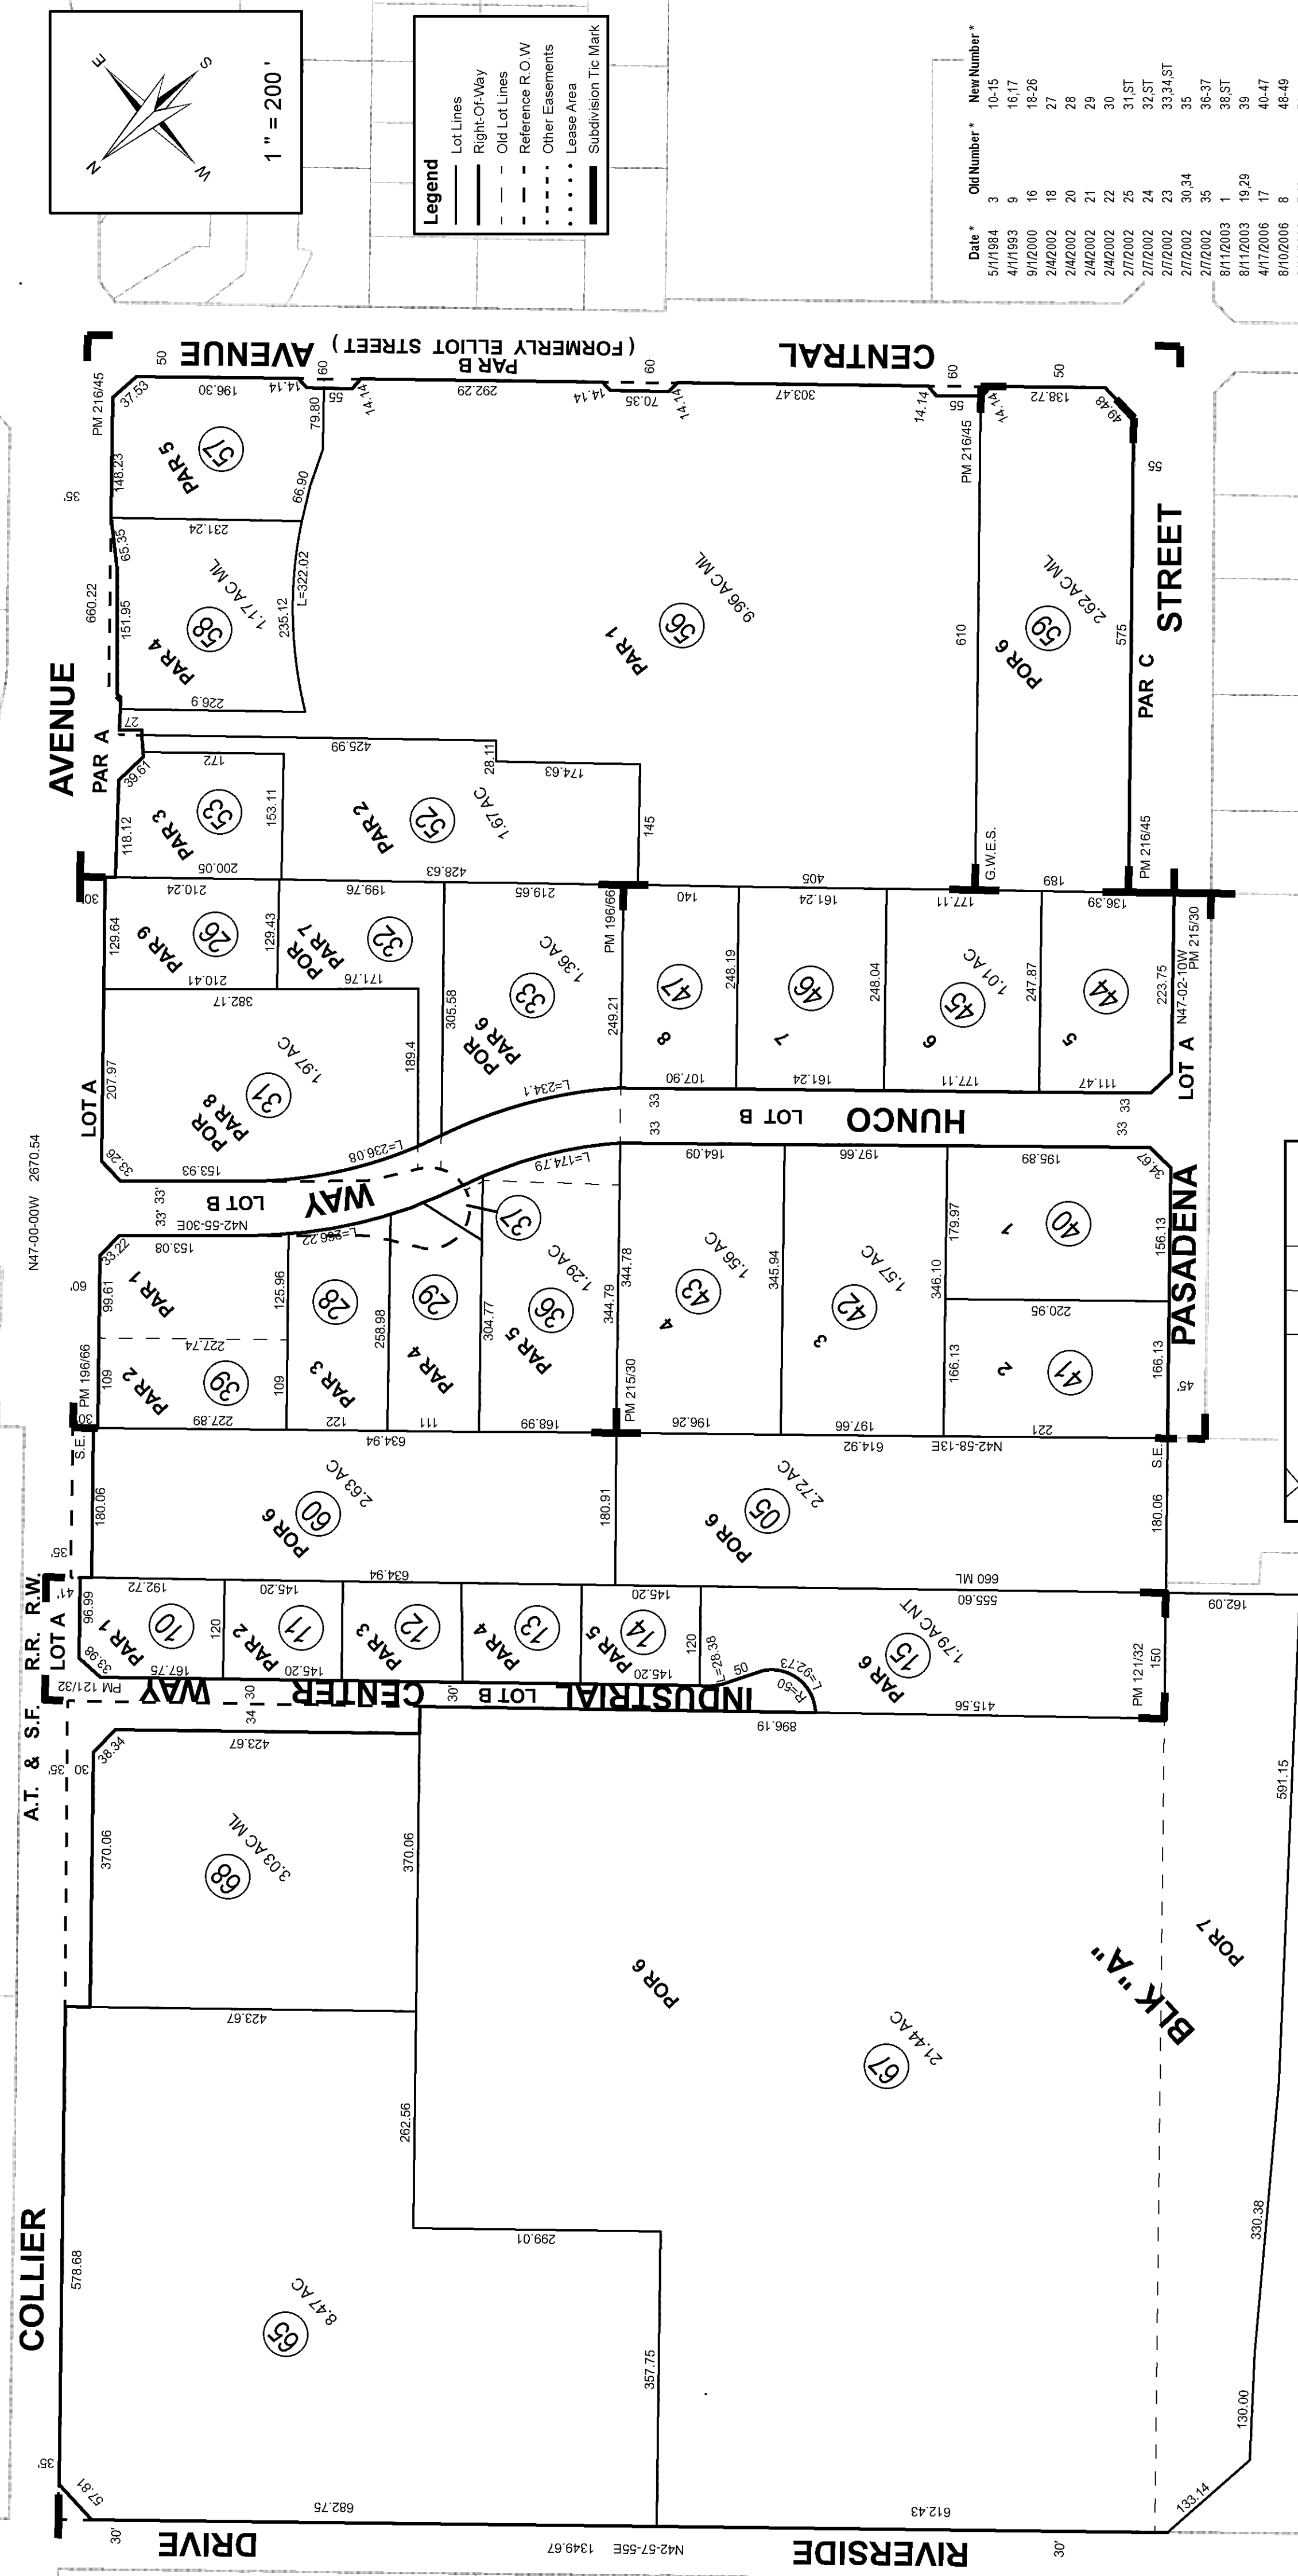


Legend

- Lot Lines
- Right-Of-Way
- Old Lot Lines
- - - Reference R.O.W
- · · Other Easements
- · · Lease Area
- Subdivision Tic Mark

Date *	Old Number *	New Number *
5/1/1984	3	10-15
4/1/1993	9	16,17
9/1/2000	16	18-26
2/4/2002	18	27
2/4/2002	20	28
2/4/2002	21	29
2/4/2002	22	30
2/7/2002	25	31,5T
2/7/2002	24	32,5T
2/7/2002	23	33,34,5T
2/7/2002	30,34	35
2/7/2002	35	36-37
8/1/2003	1	38,5T
8/1/2003	19,29	39
4/1/2006	17	40-47
8/10/2006	8	48-49
8/10/2006	7,49	50
8/10/2006	50	51-55
1/31/2008	51	56,5T
1/31/2008	55	57,5T
1/31/2008	54	58,5T
1/31/2008	48	59,5T
12/1/2008	4	60,5T
10/6/2015	2	61-62
10/6/2015	38	63-65
10/6/2015	61,63	66
10/6/2015	62,64,PG.13	67
10/6/2015	66	68,5T

Map Reference *
 MB 4/241 SD GOODWIN WHITTEN & ELLIOTT'S SUB
 PM 121/32 - 33 PARCEL MAP NO 19335
 PM 196/66 - 67 PARCEL MAP NO 29325
 PM 215/30 - 31 PARCEL MAP NO 29996
 PM 216/45 - 46 PARCEL MAP NO 33056

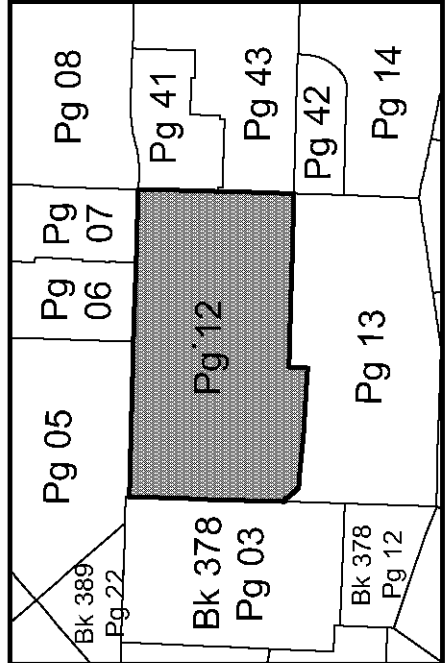

Data *
 RS 44/43
 MB 8/377 SD

jasantos

Oct 2015

