



THIS MAP WAS PREPARED FOR ASSESSMENT PURPOSES ONLY. NO LIABILITY IS ASSUMED FOR THE ACCURACY OF THE DATA SHOWN. ASSESSOR'S PARCEL MAY NOT COMPLY WITH LOCAL LOT-SPLIT OR BUILDING SITE ORDINANCES.

AUG 20 2011

POR. SEC. 30 & 31 T.5S R.4W

377-02

18-21-1

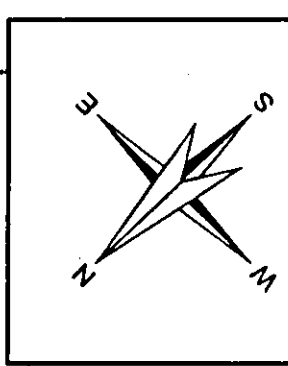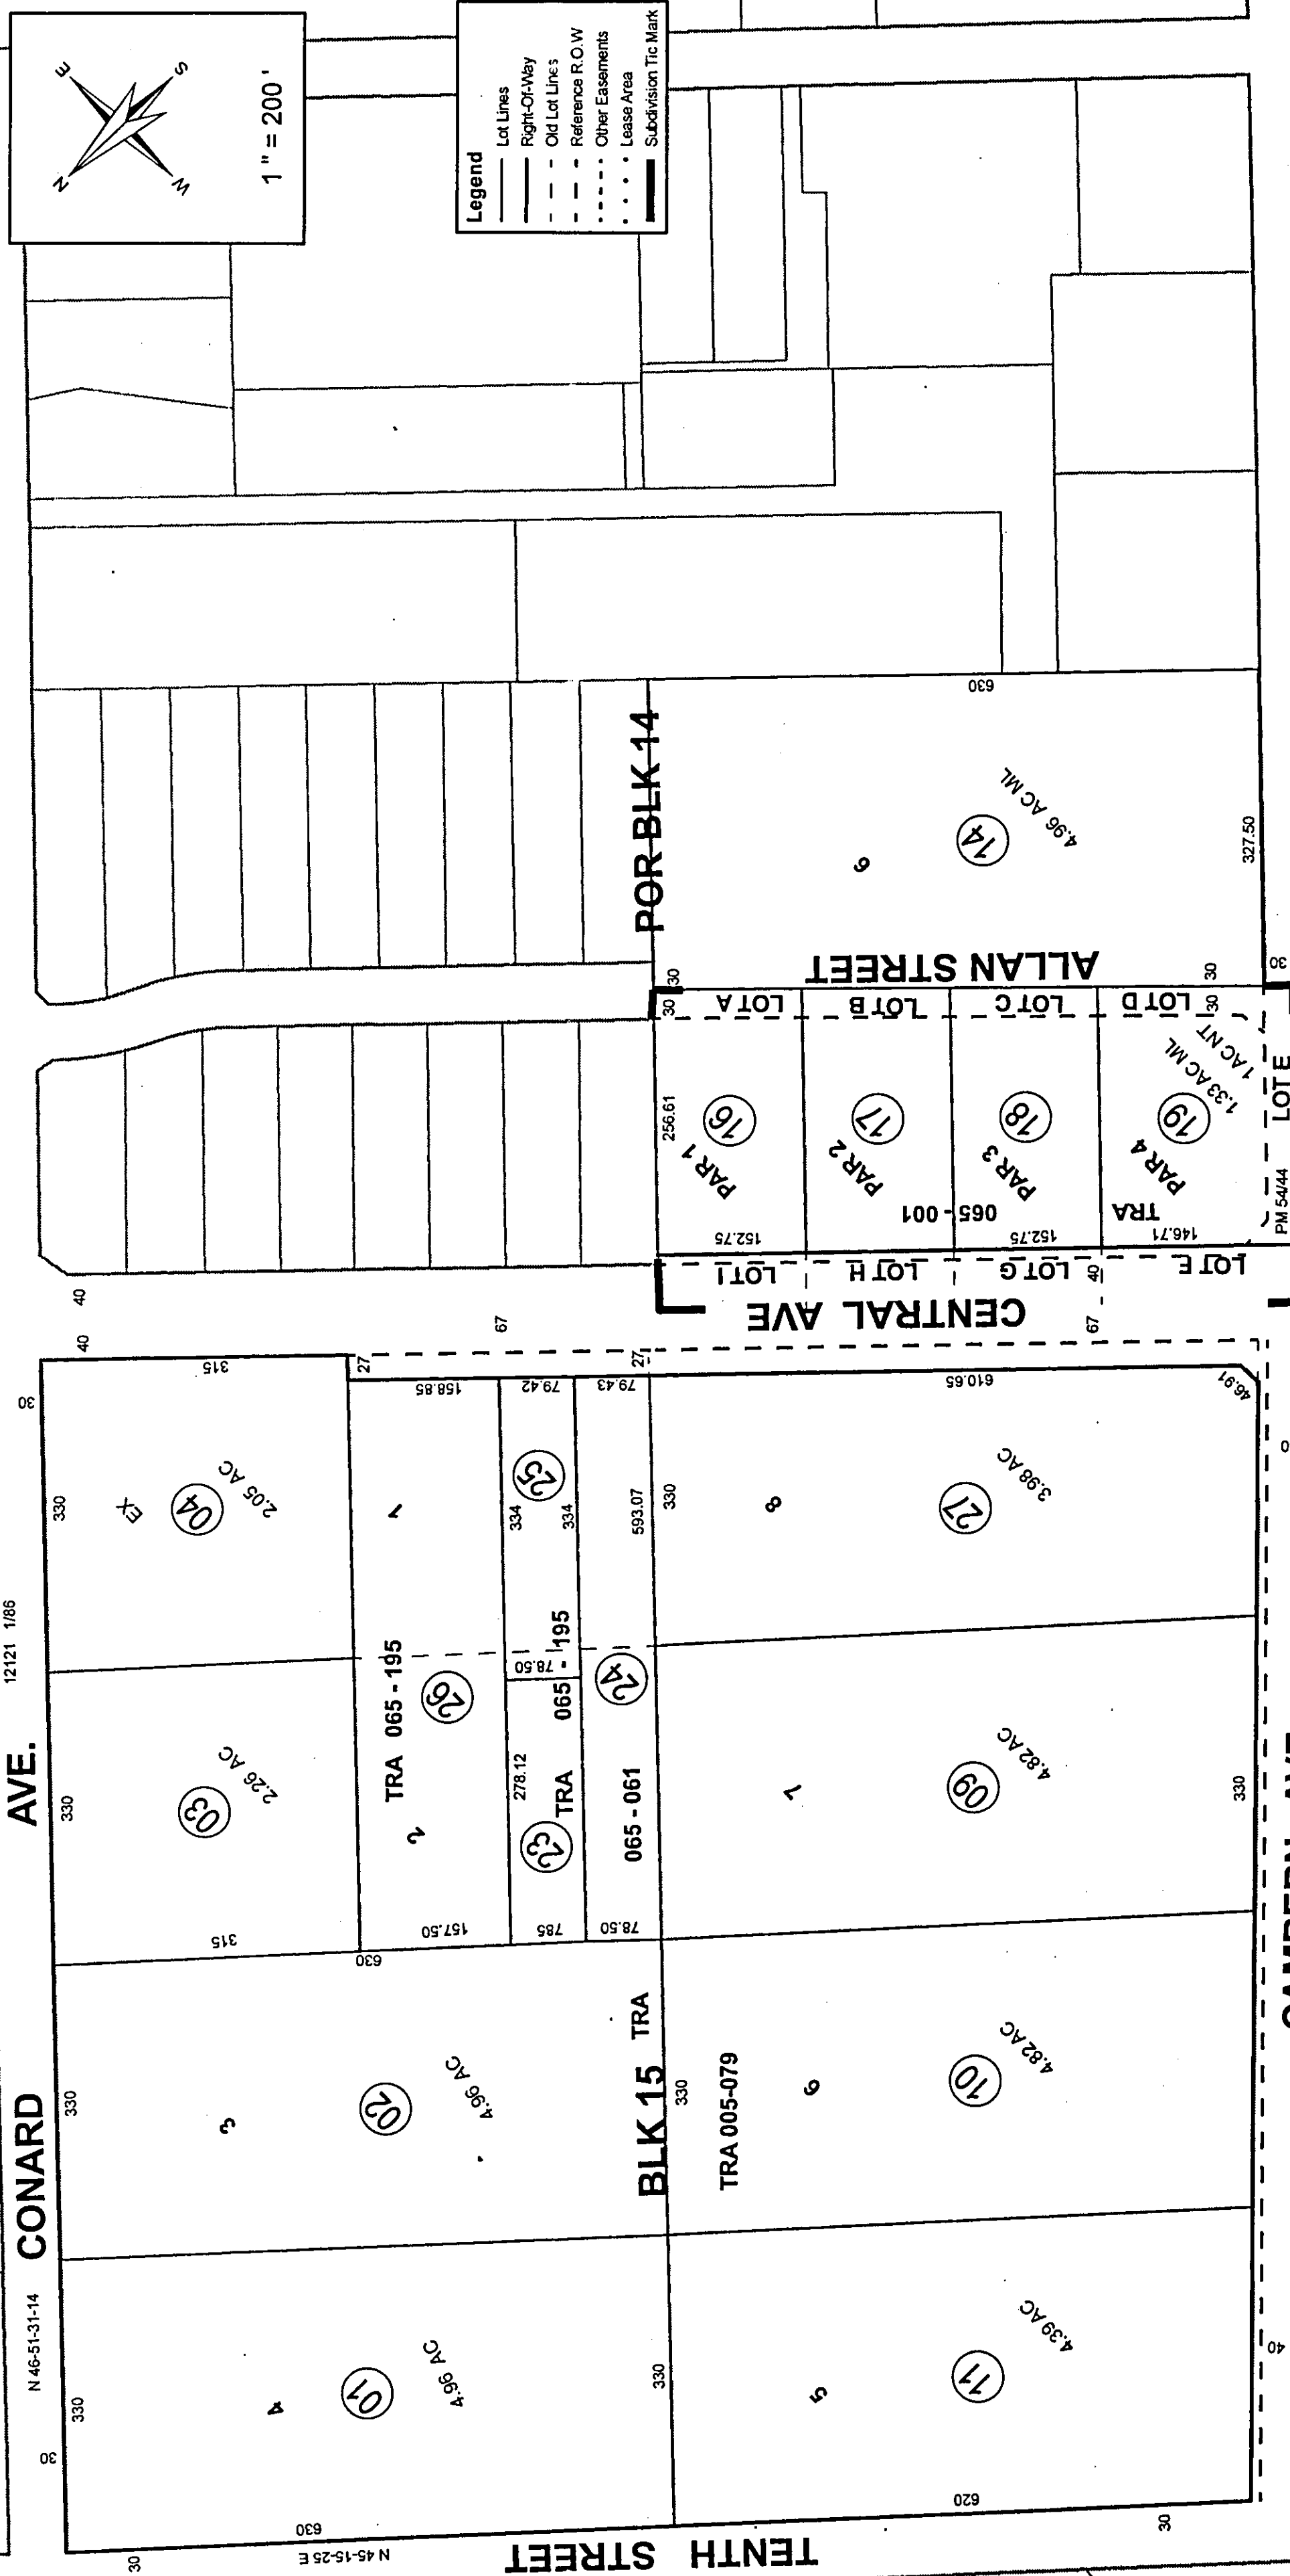


Legend

- Lot Lines
- - - Right-Of-Way
- - - Old Lot Lines
- - - Reference R.O.W
- Other Easements
- Lease Area
- Subdivision Tie Mark

Date	Old Number	New Number
9/1/1978	17	16-19
3/1/1980	12,13	373-10
7/1/1991	6	20 ST
7/2/1991	7	21 ST
7/3/1991	20	22,23
12/1/2001	21	24 ST
12/1/2001	22	25 ST
12/1/2001	5	26 ST
5/5/2009	8	27 ST

Map Reference

MB 5/105 NORTH ELISNORE TRACT
PM 54/44 PARCEL MAP NO 11504

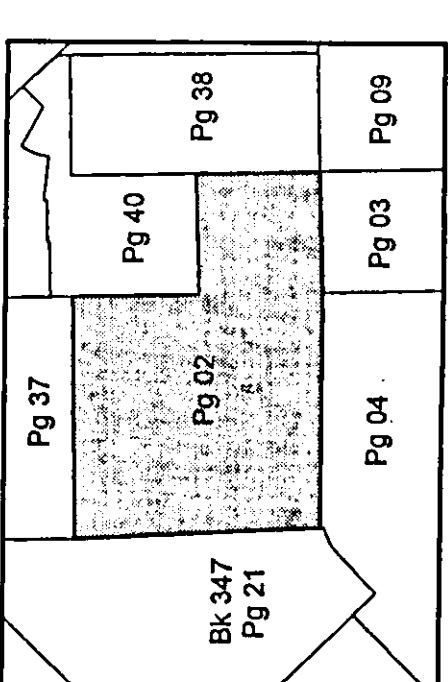

Data
MB 57/9-10
LLA 3335
RS 92/53



ASSESSOR'S MAP BK377 PG.02
Riverside County, Calif.

jmorgan

Jun 2011